


TISSUE CULTURE LABORATORY

ENTERING
GLASS DOOR

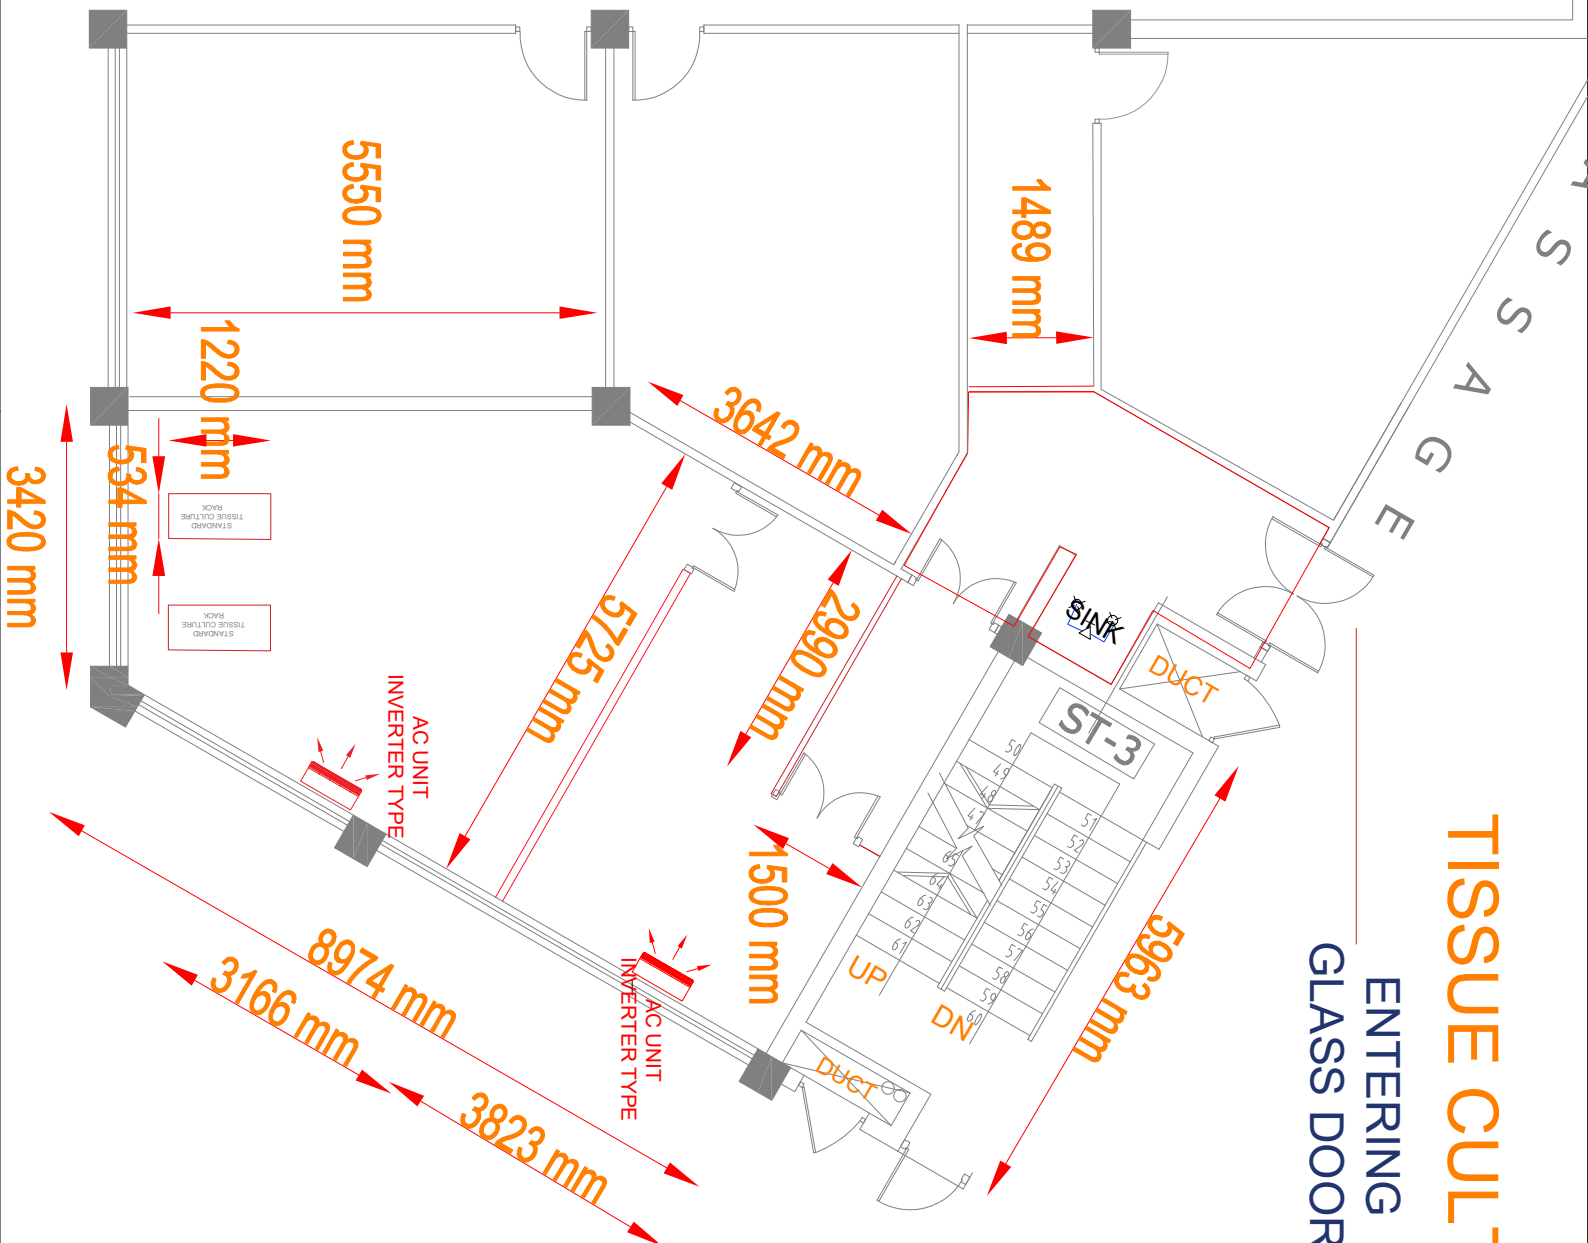

REVISIONS		DATE	APPROVED
ZONE	REV	DESCRIPTION	

FILE NAME	Tissue Culture		
CONTRACT NO	Tharindu S		
DRAWN	CHECK		
APPR.	ISSUED		
SIZE	FSCW NO	DWG NO	REV
SCALE	1:0.069	WEIGHT	SHEET



Agro Biotec Laboratory Desing

